



RECEIVED
 27 JAN 2021

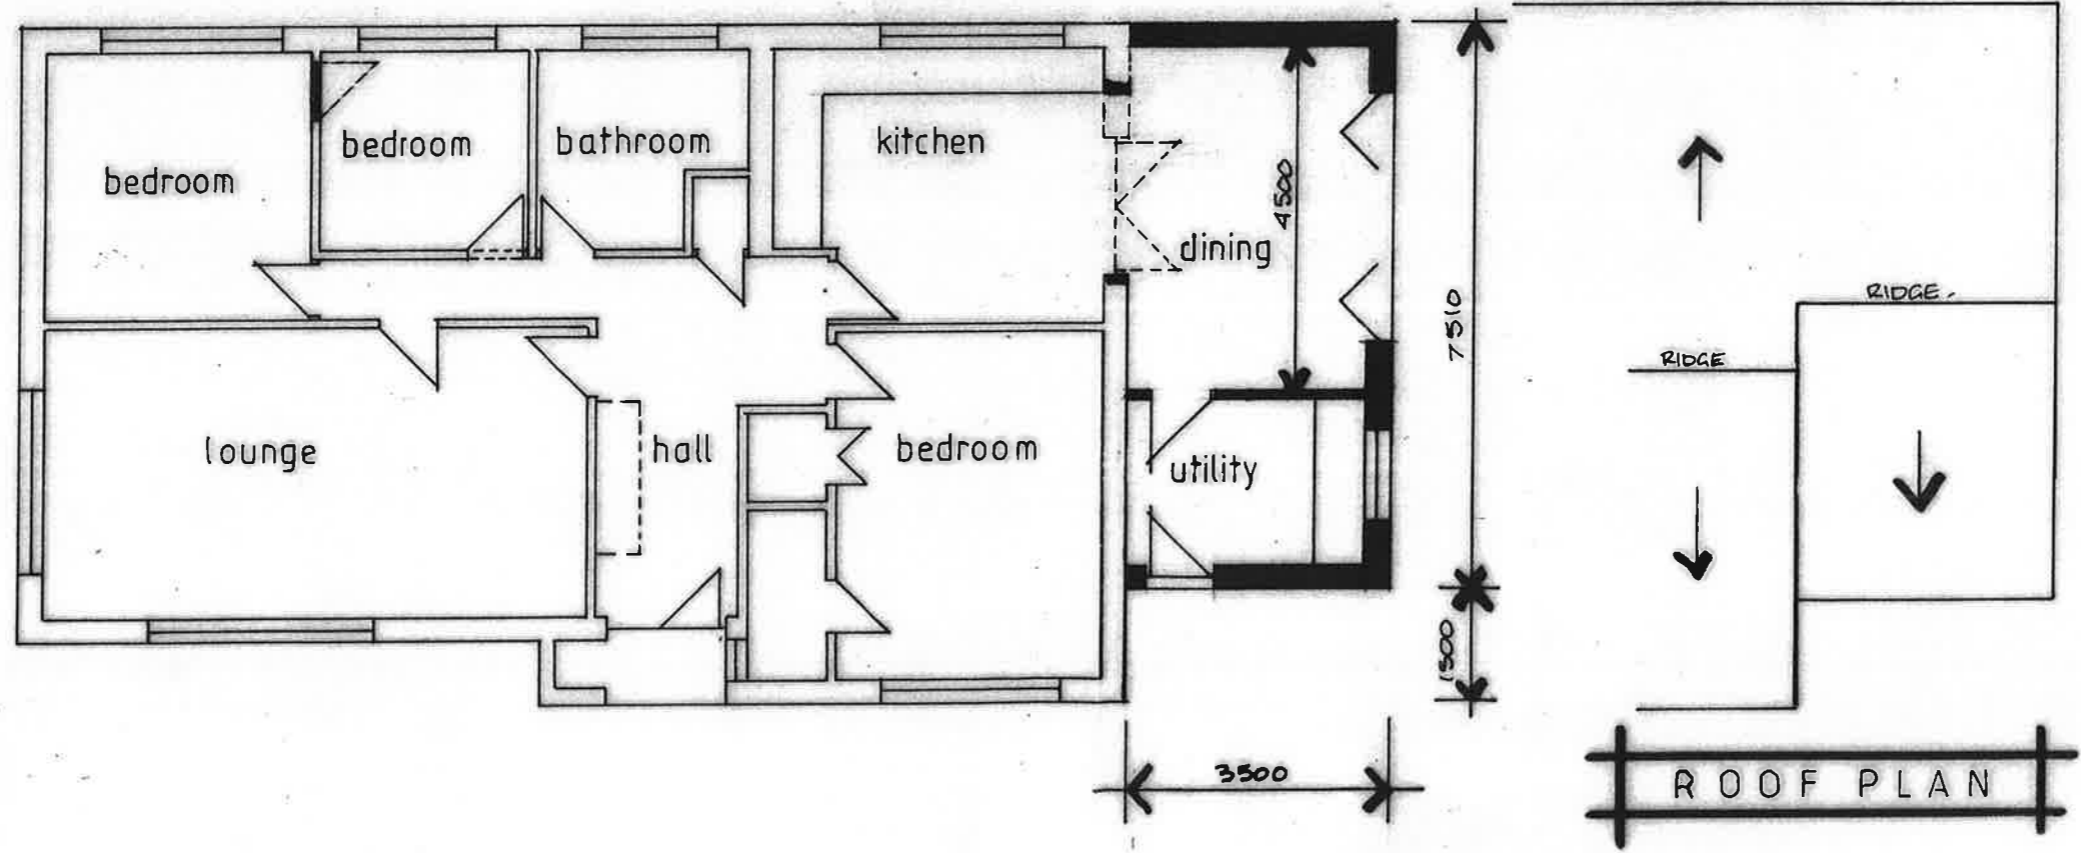

CLIENT	MS STOCK
SITE ADDRESS	10 BECKFORD CLOSE TISBURY SP3 6QT
PROJECT	EXTENSION
TITLE	G F PLAN ROOF PLAN ELEVATIONS SECTION
SCALE	1:100 1:200
DATE	22 06 20
DRG No.	21002 / 1

Janefog67@gmail.com

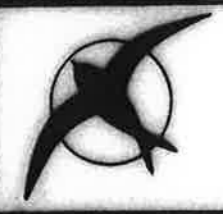

SWIFT ARCHITECTURAL DESIGN

TEL 01722 323234